


IV/VIII/45

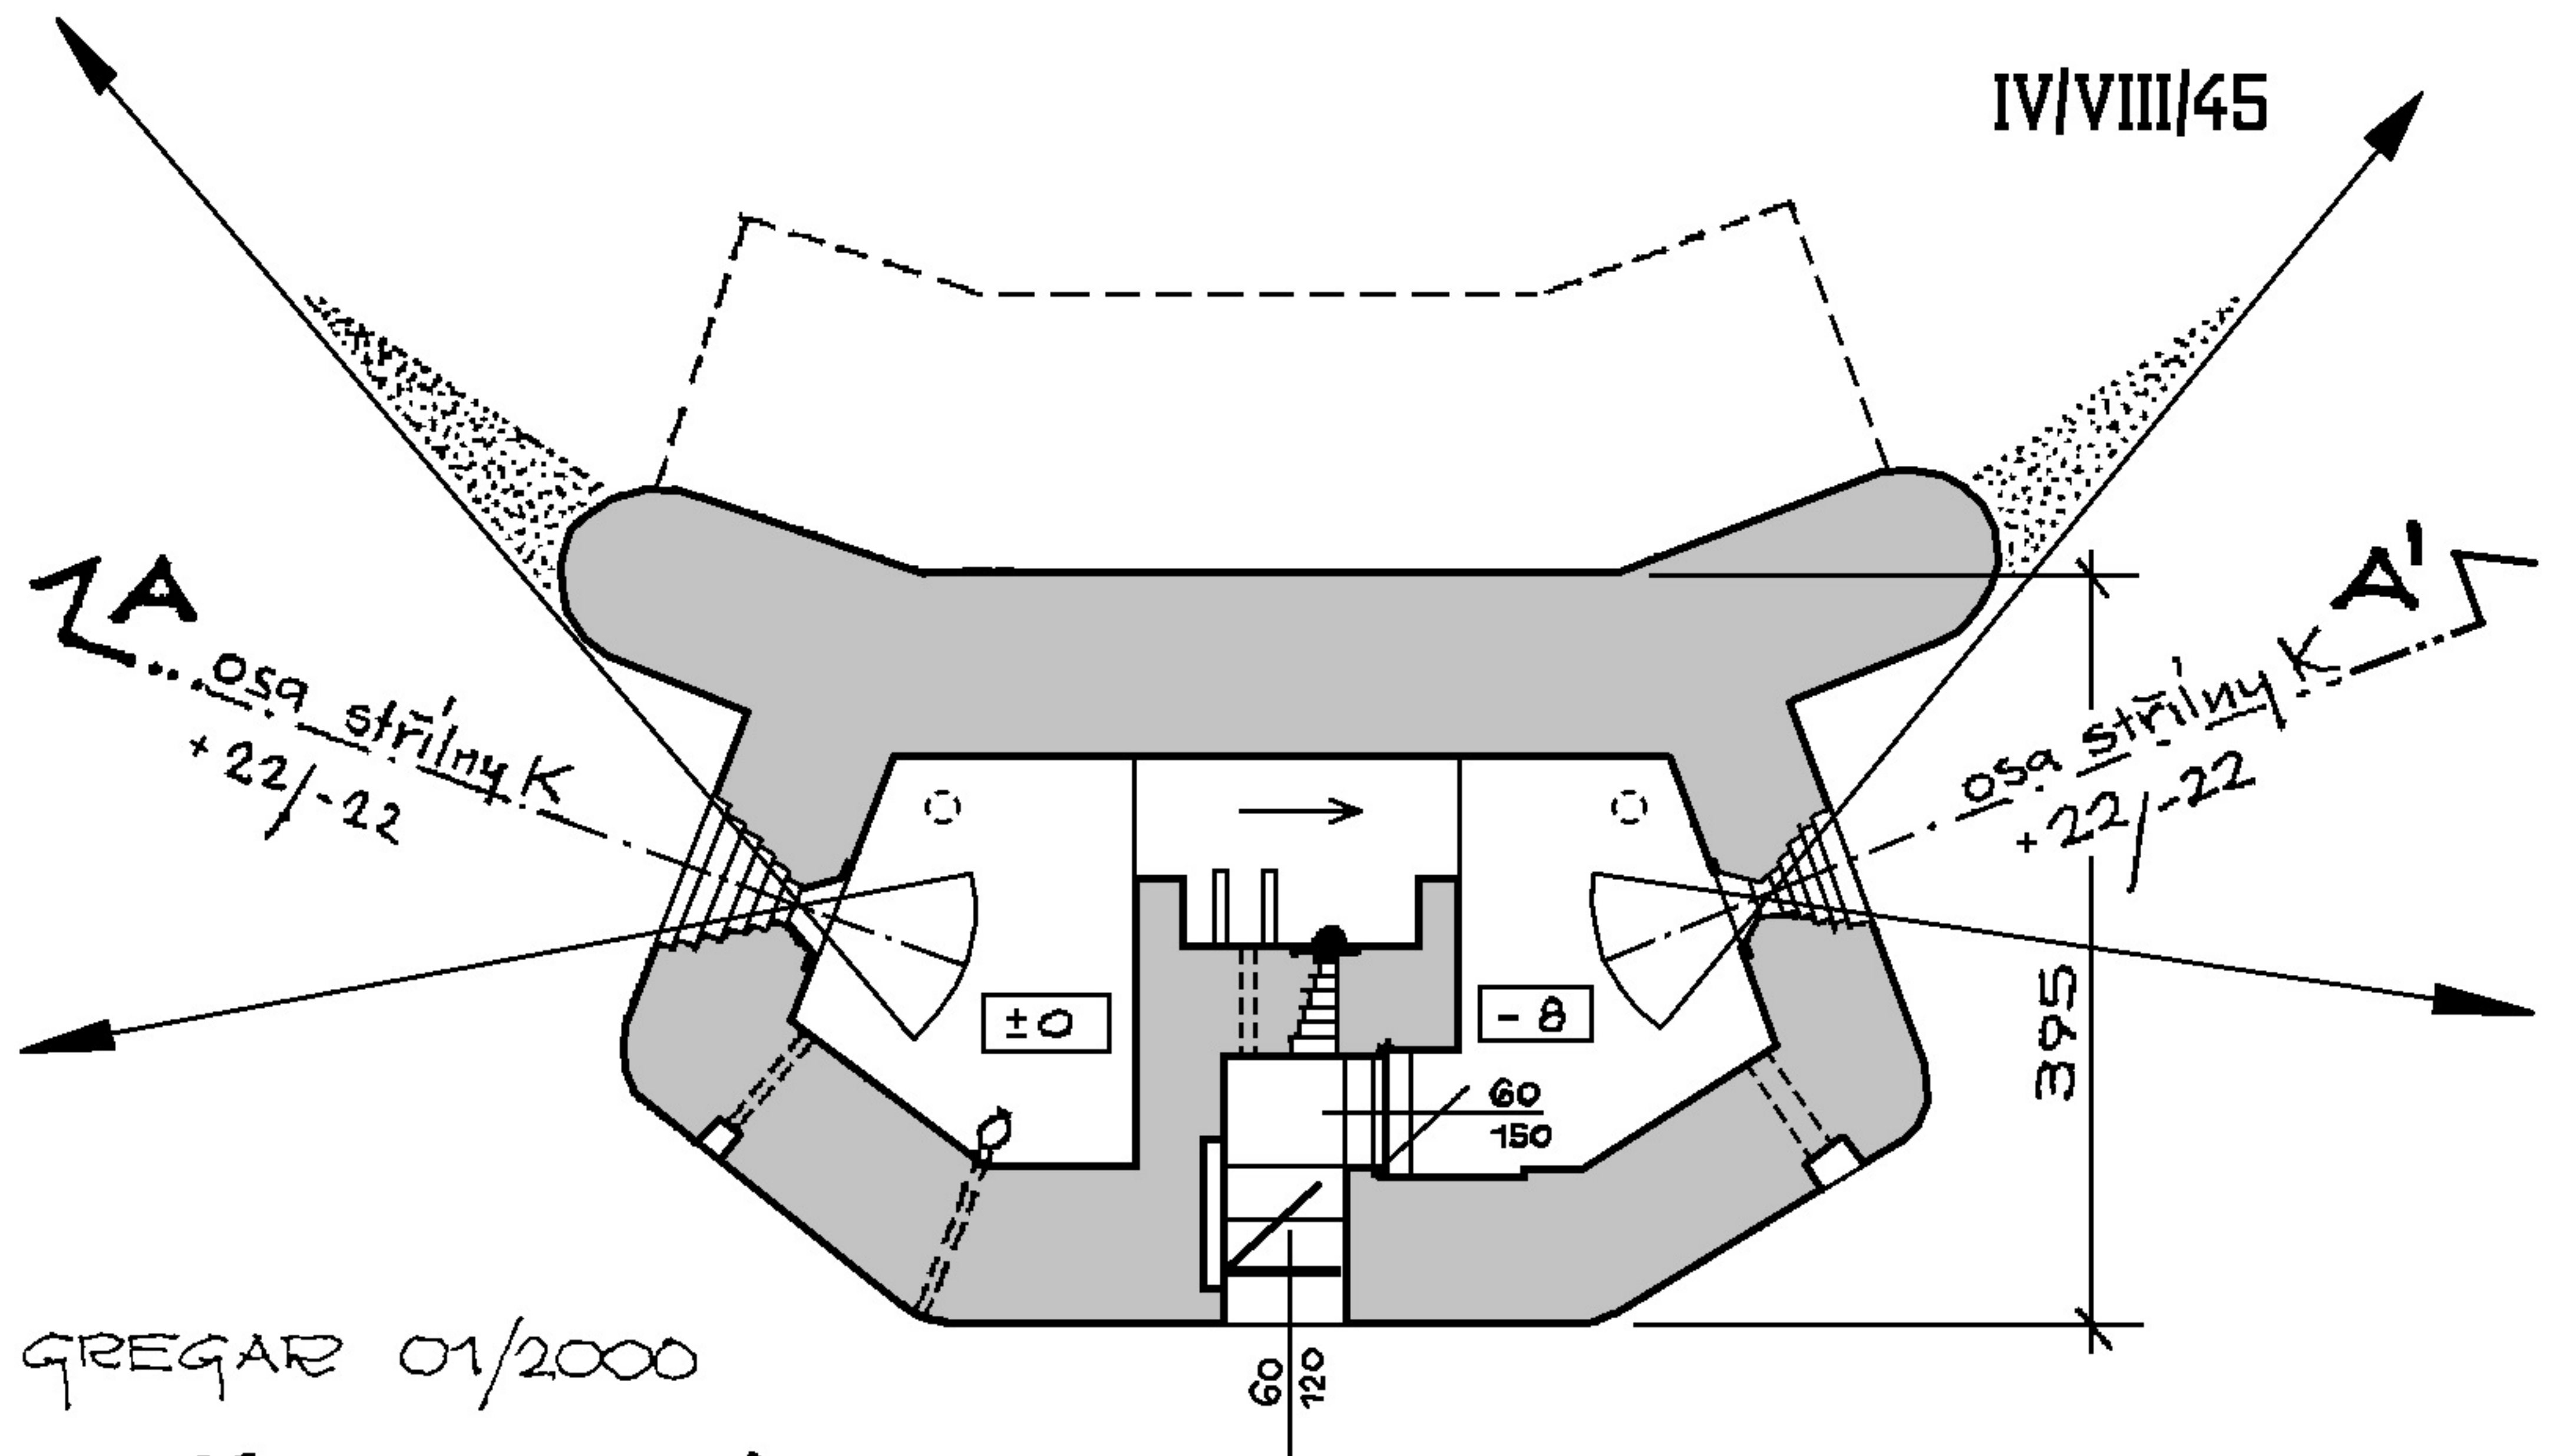

GREGAR 01/2000

ŘEZ A-A'

