

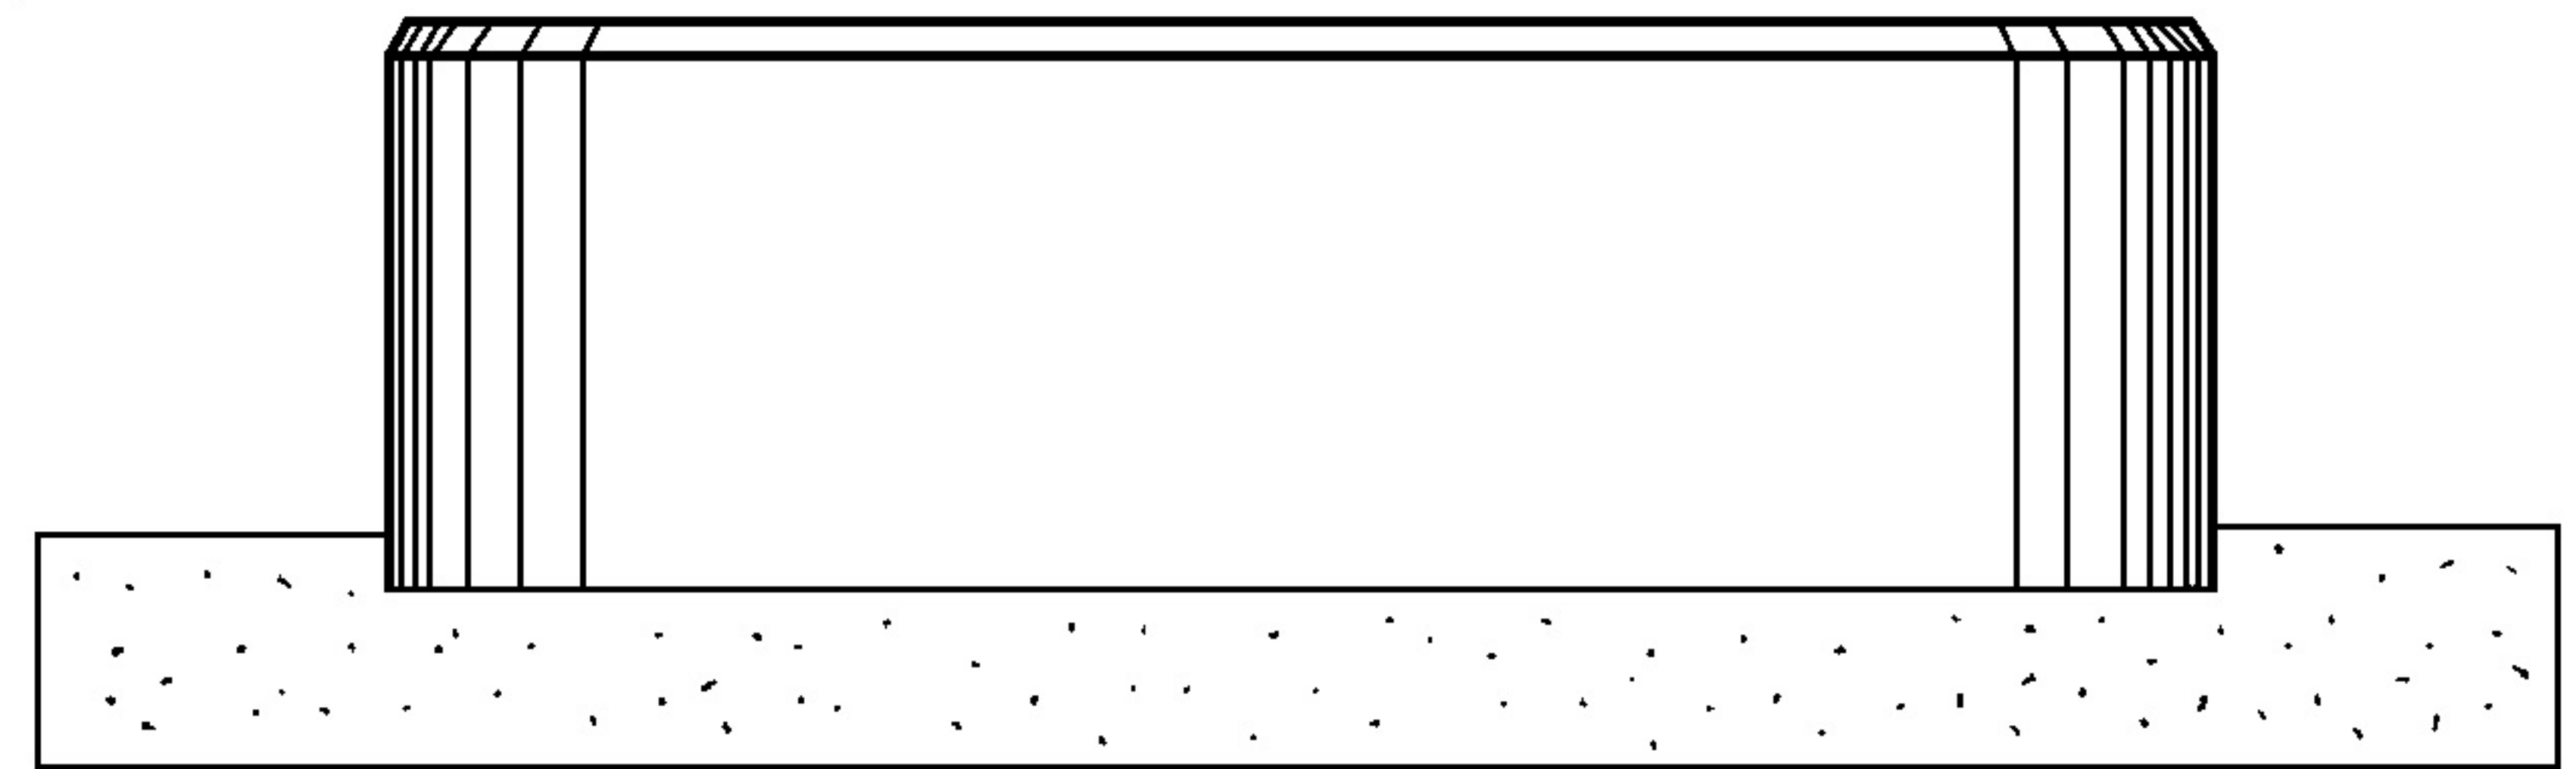


XXXVI/41

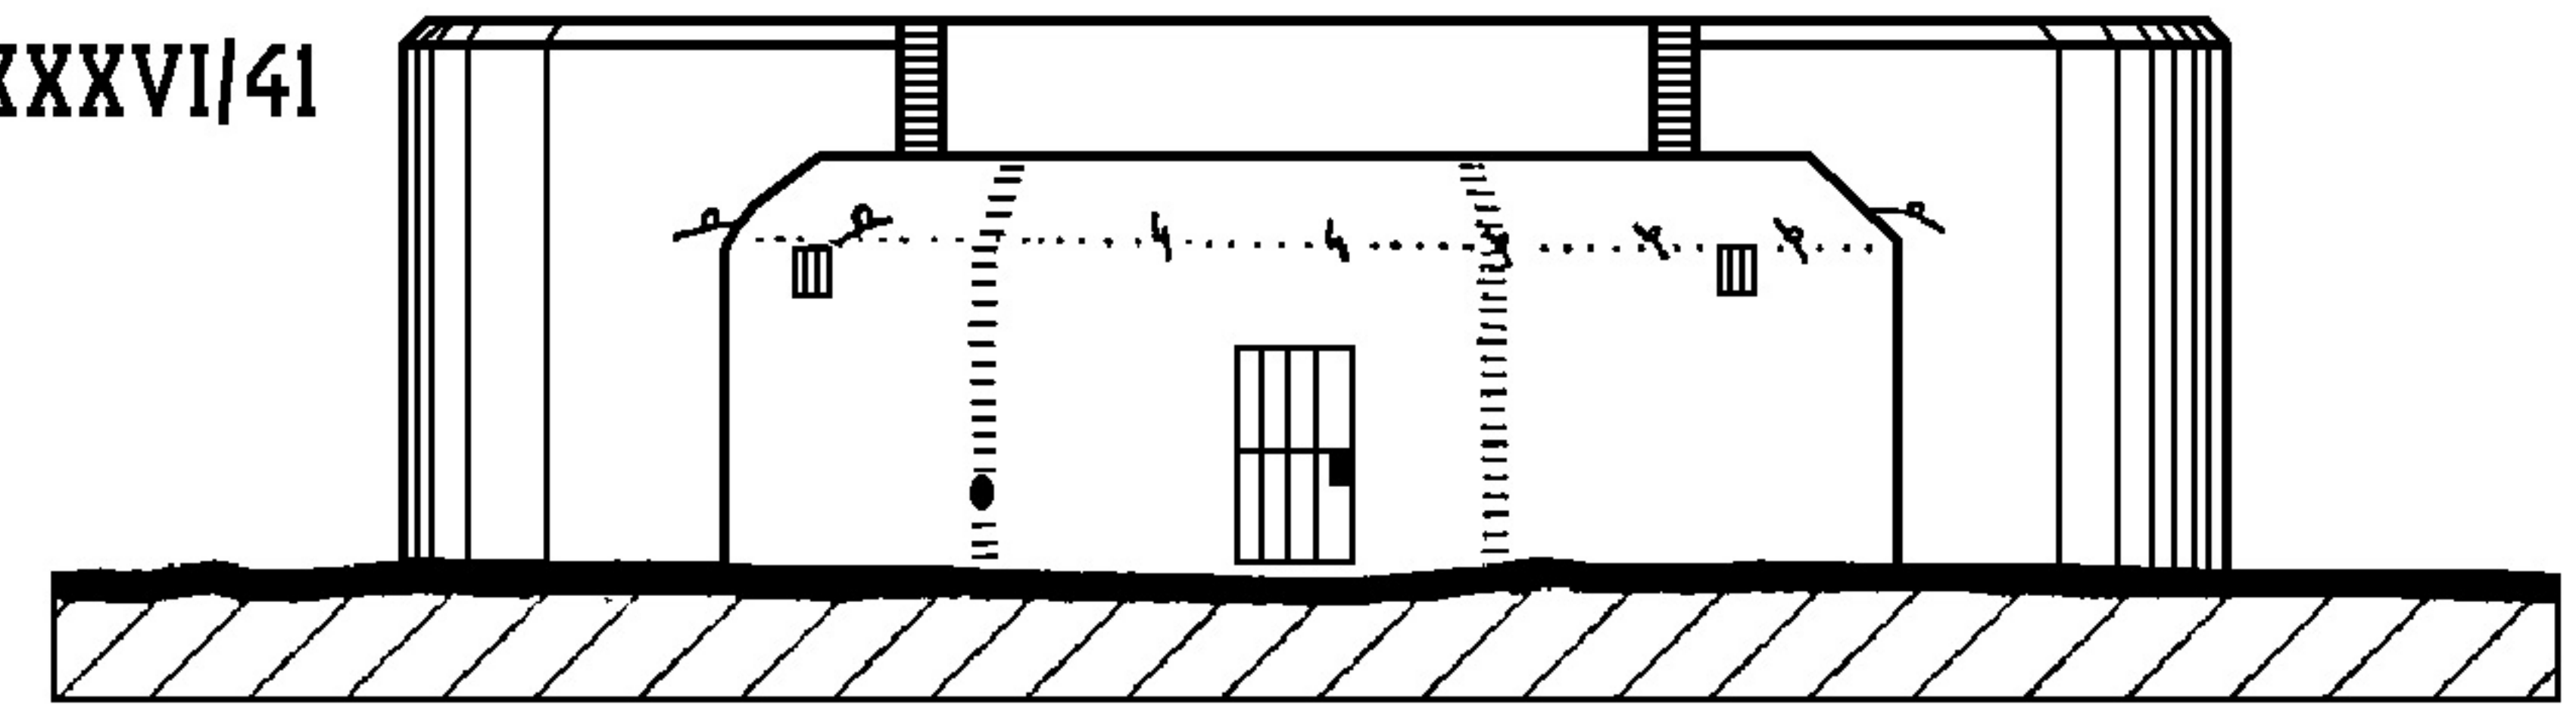

ŘEZ A-B :

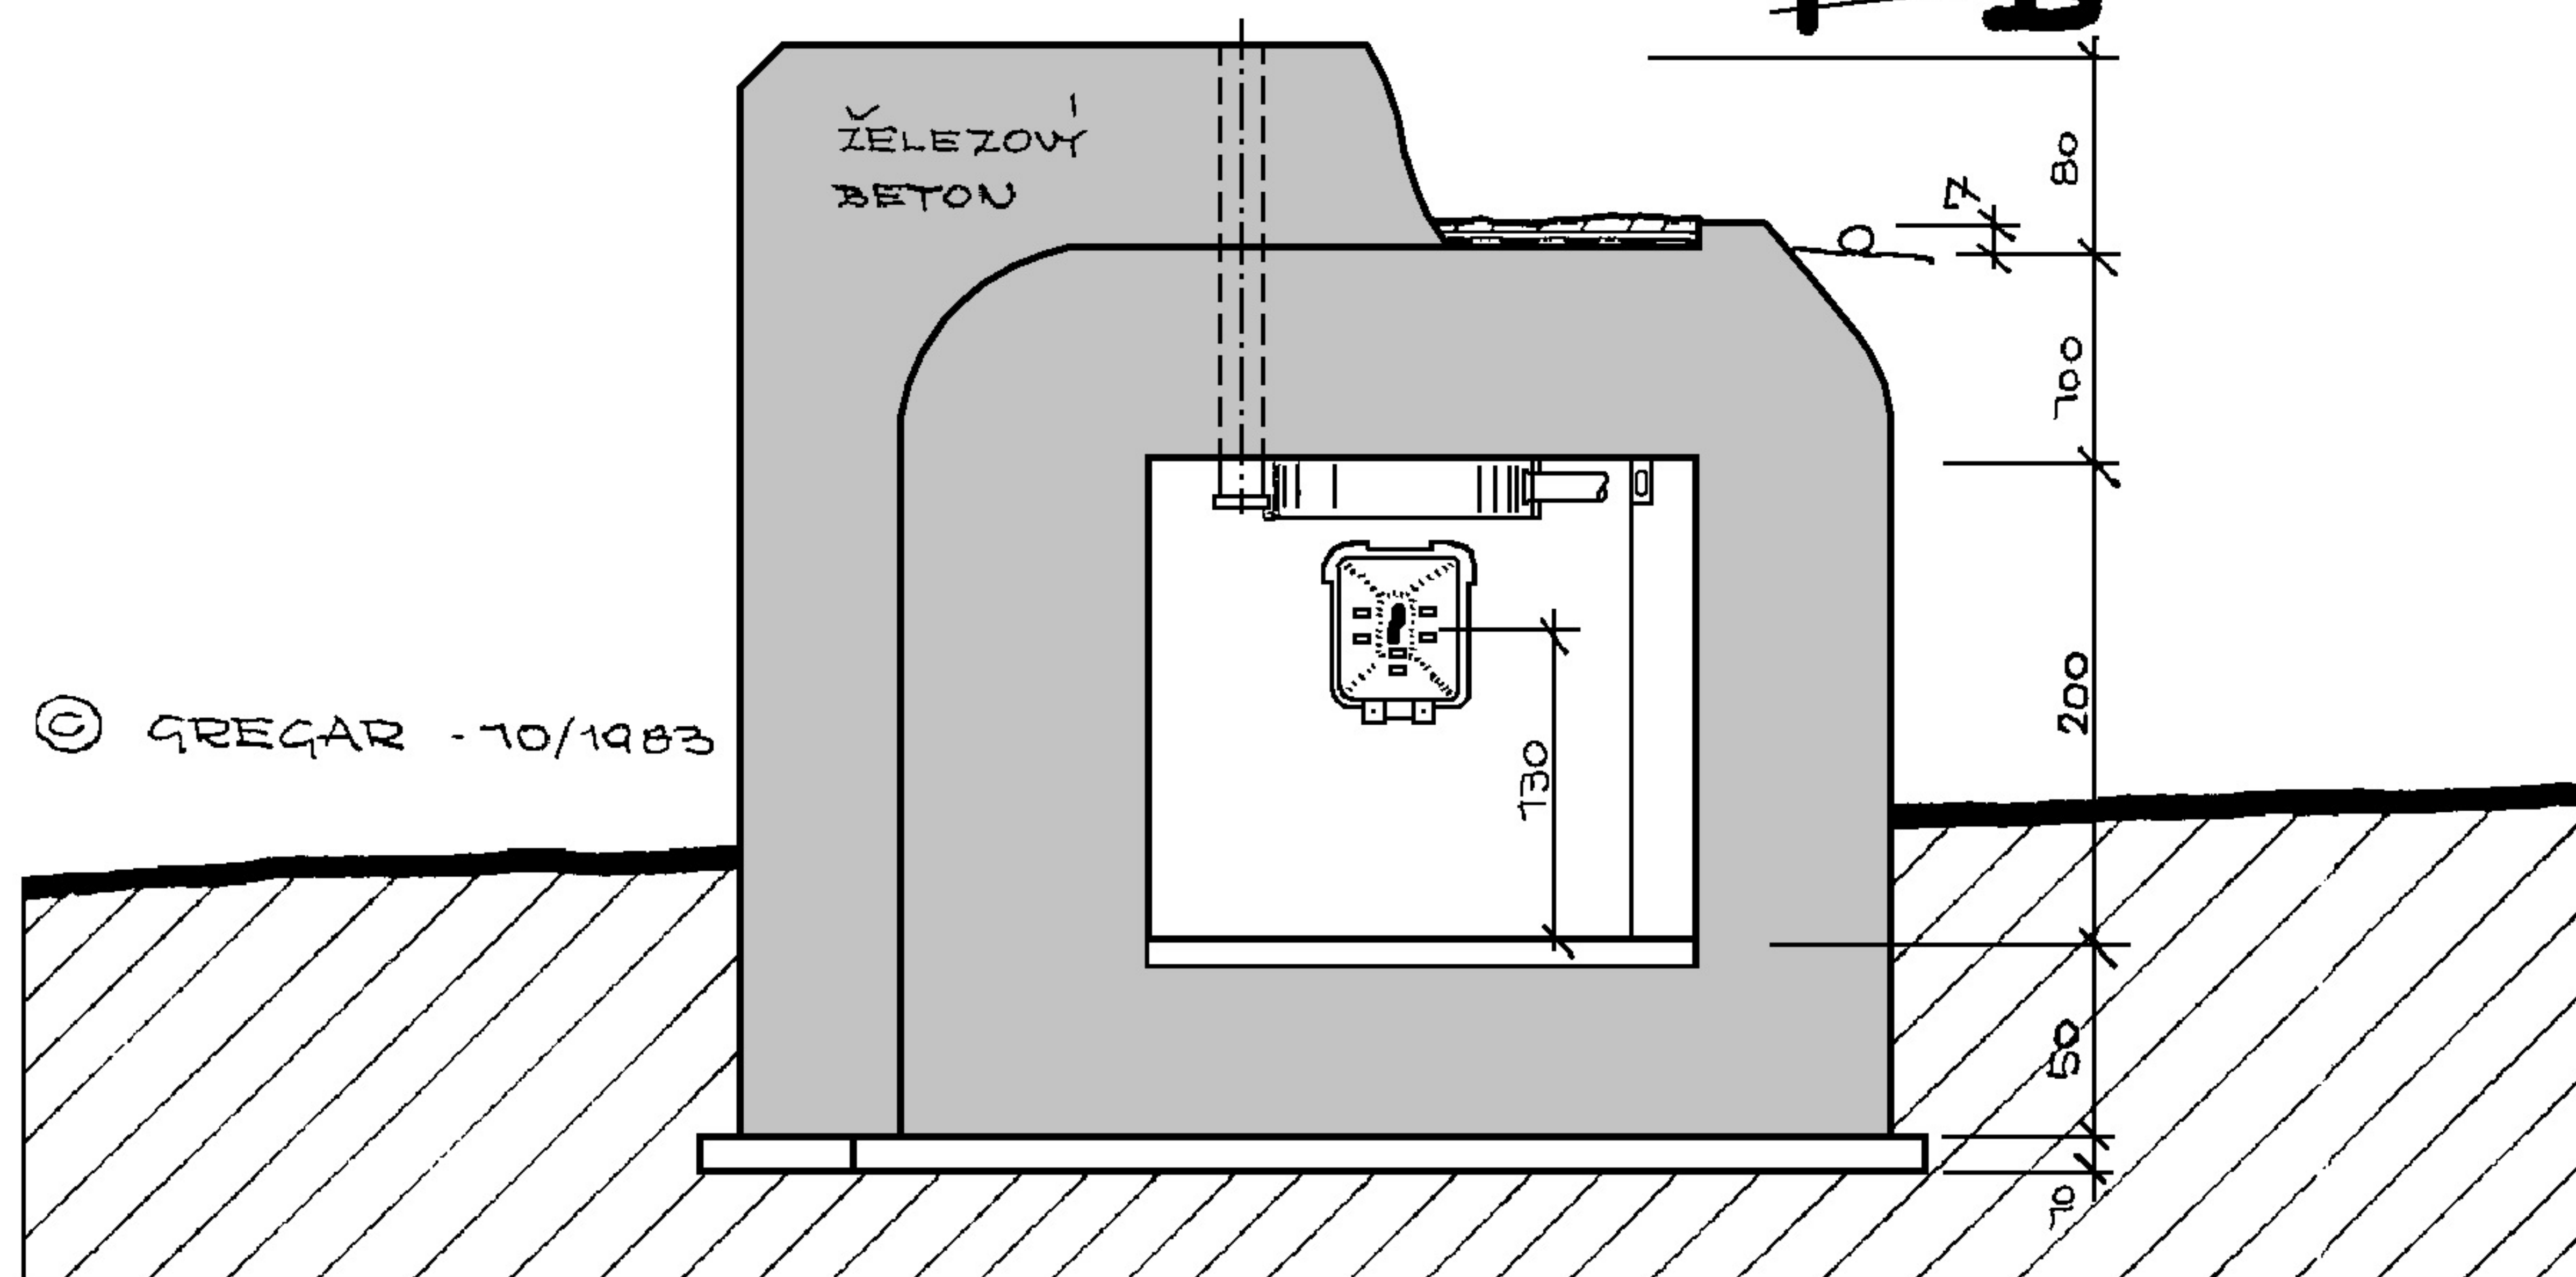

© GREČAR - 10/1983

