

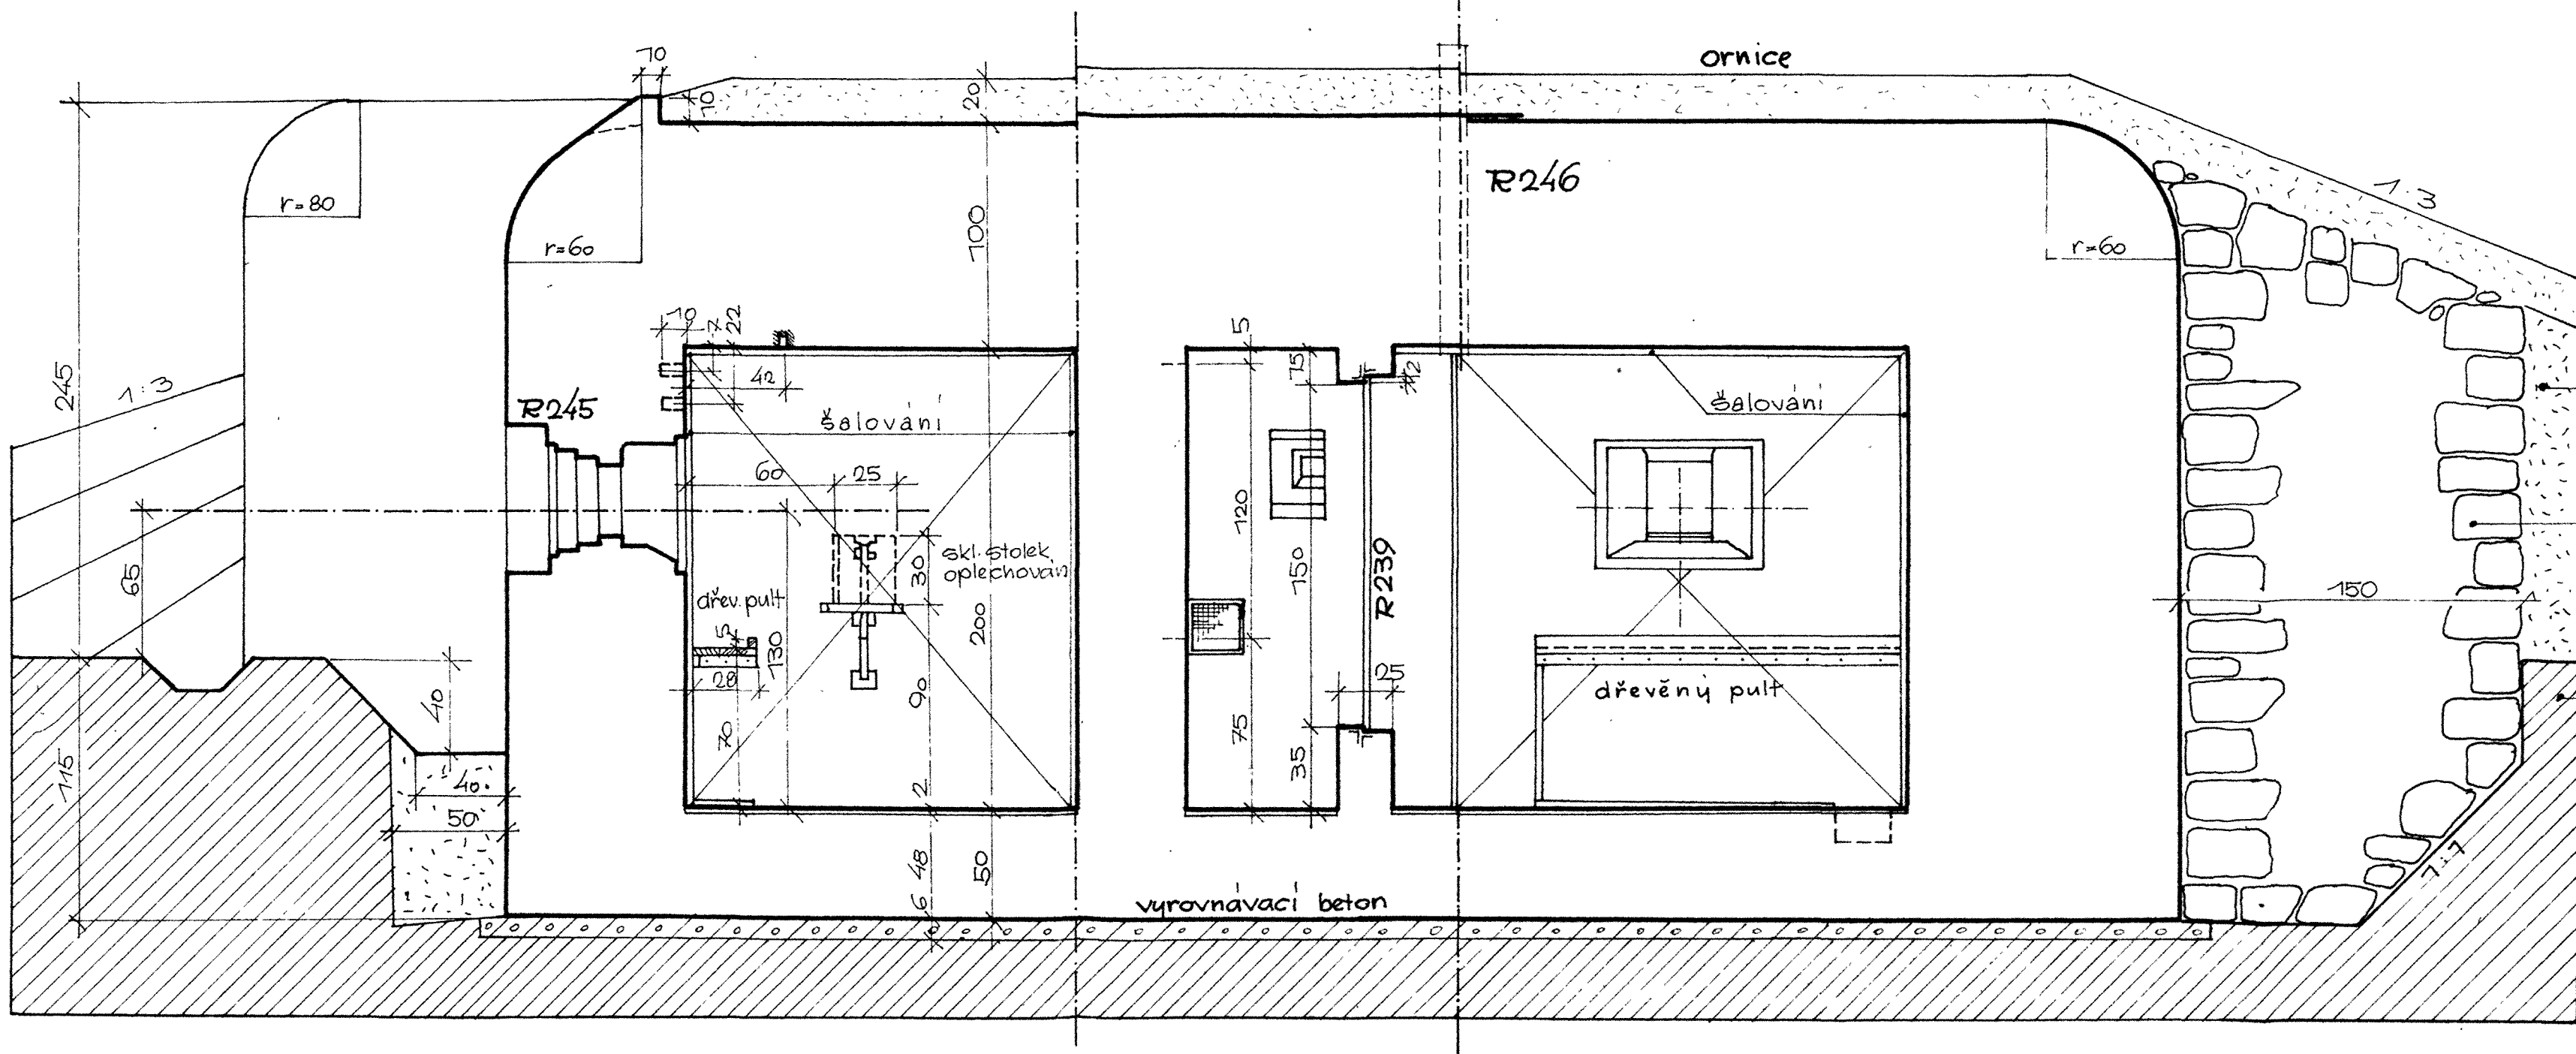


ŘEZ I-I'

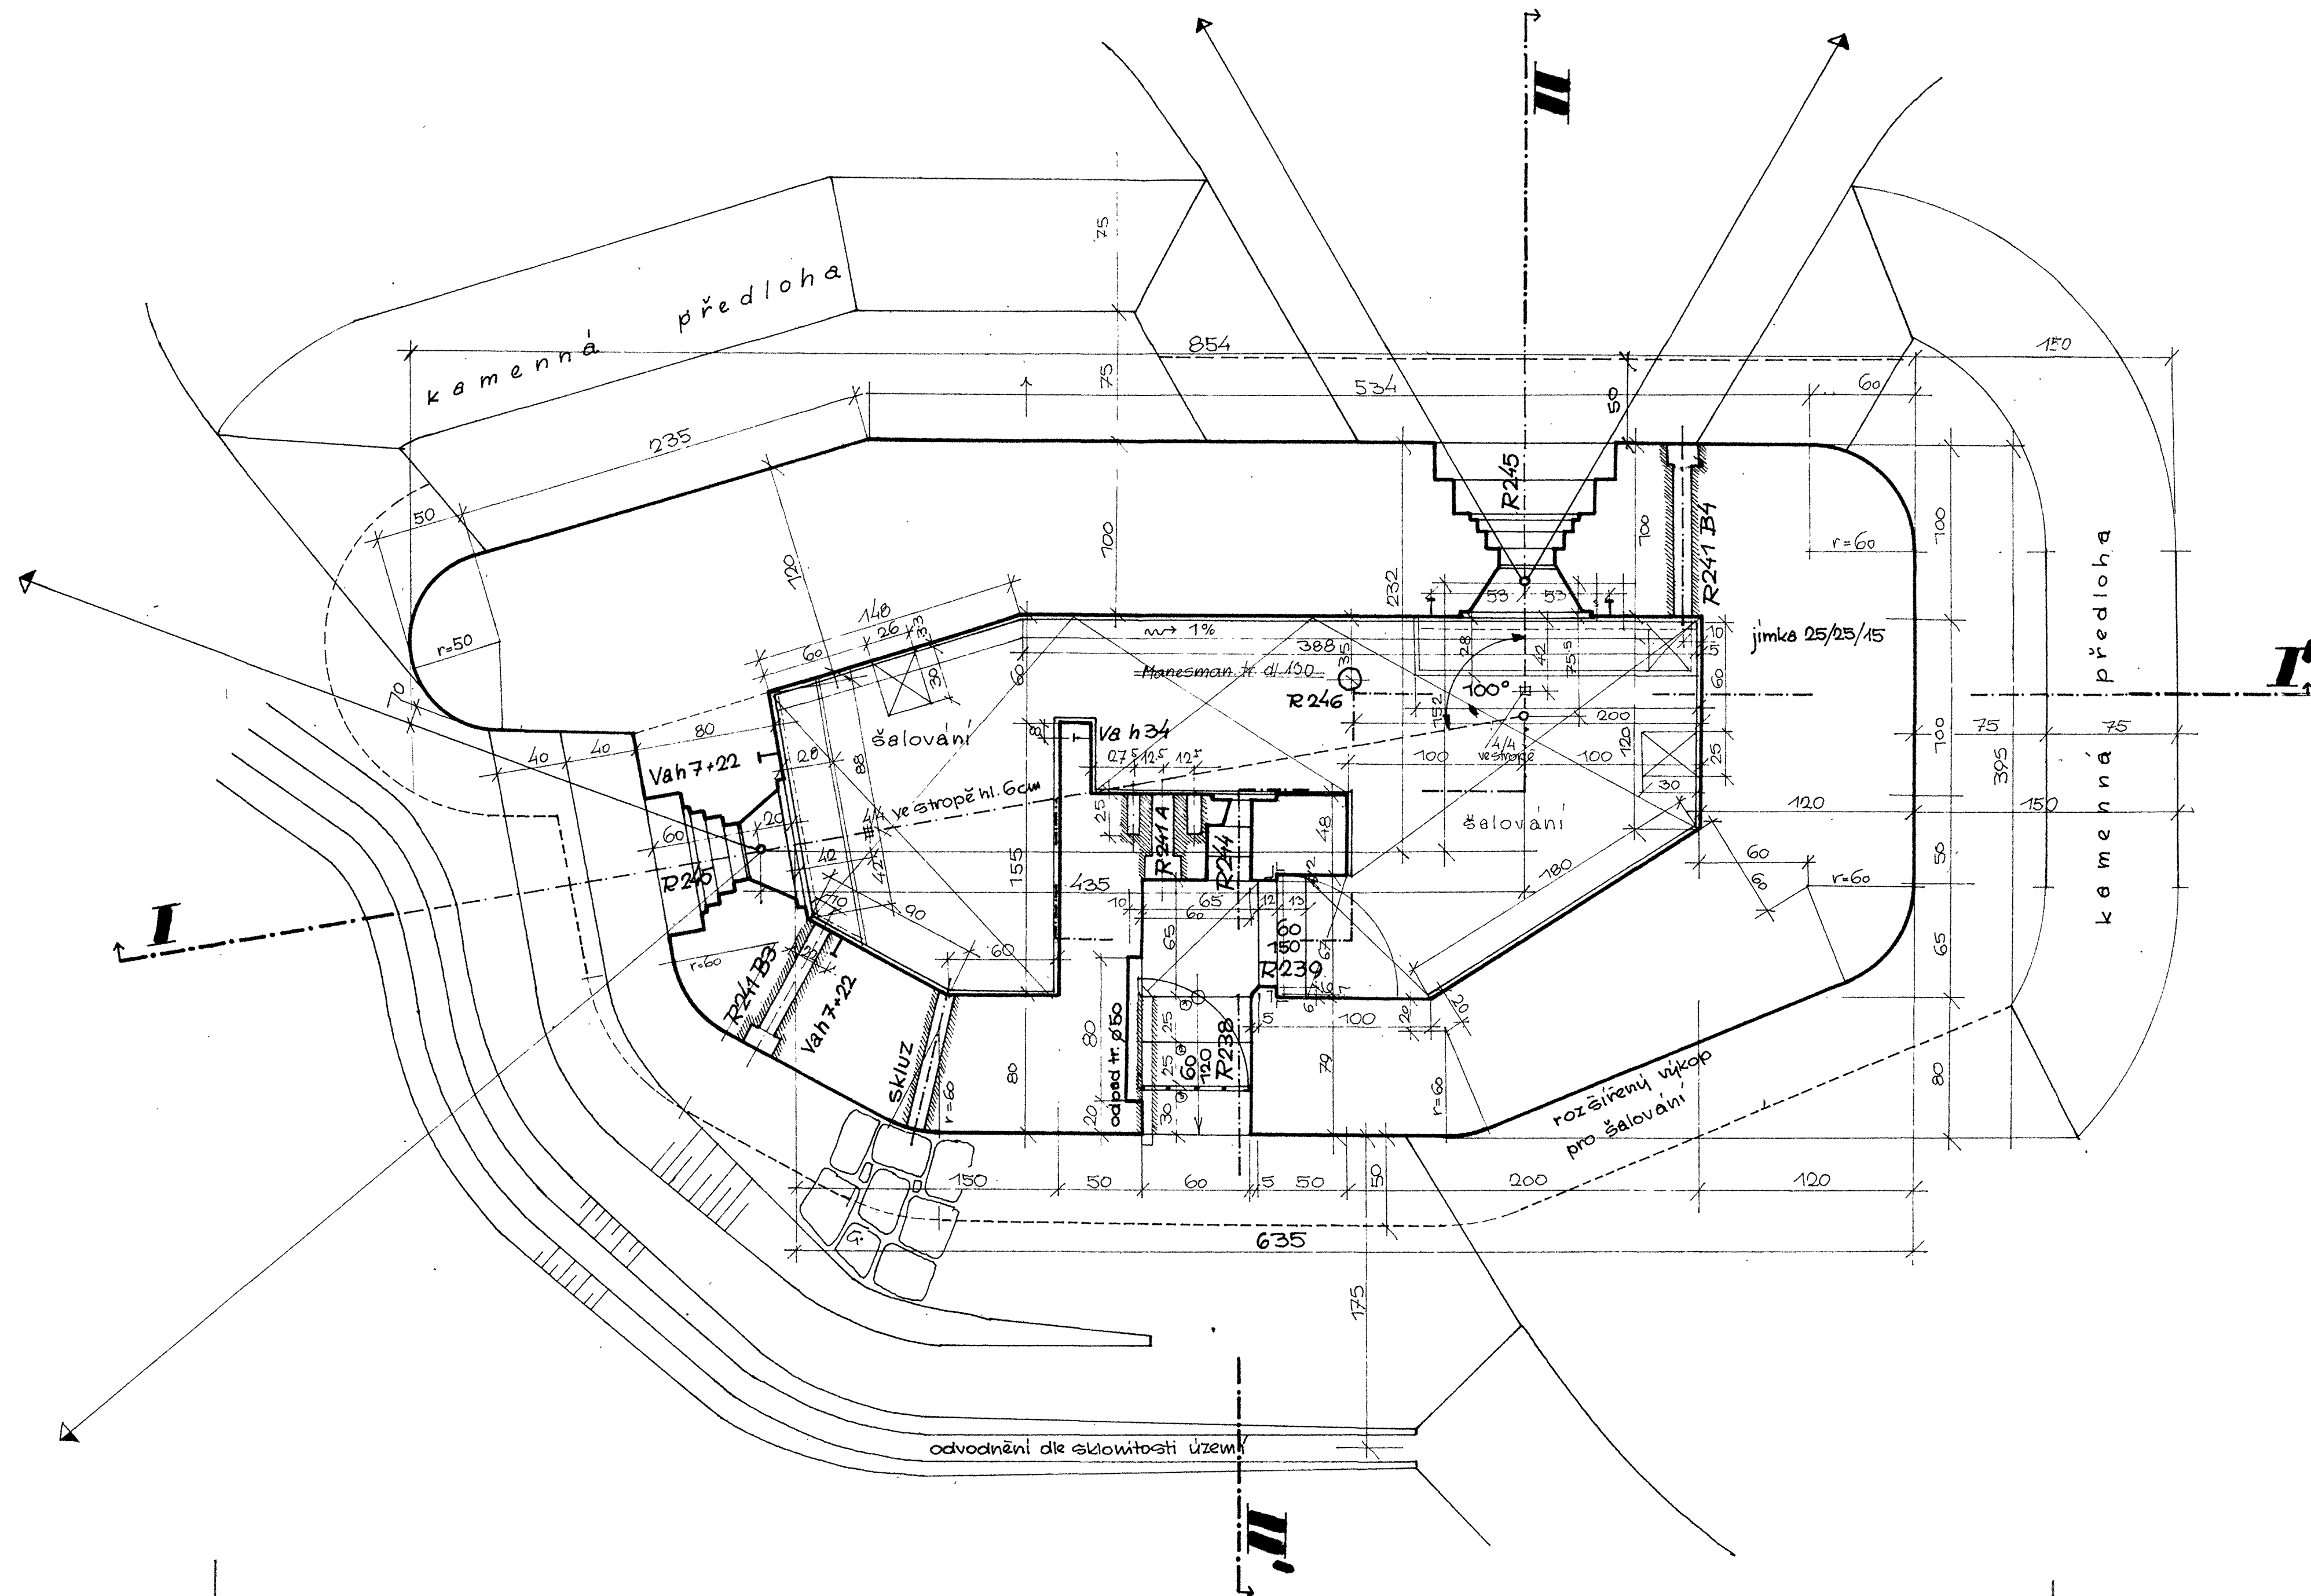

ŘEZ II-II'

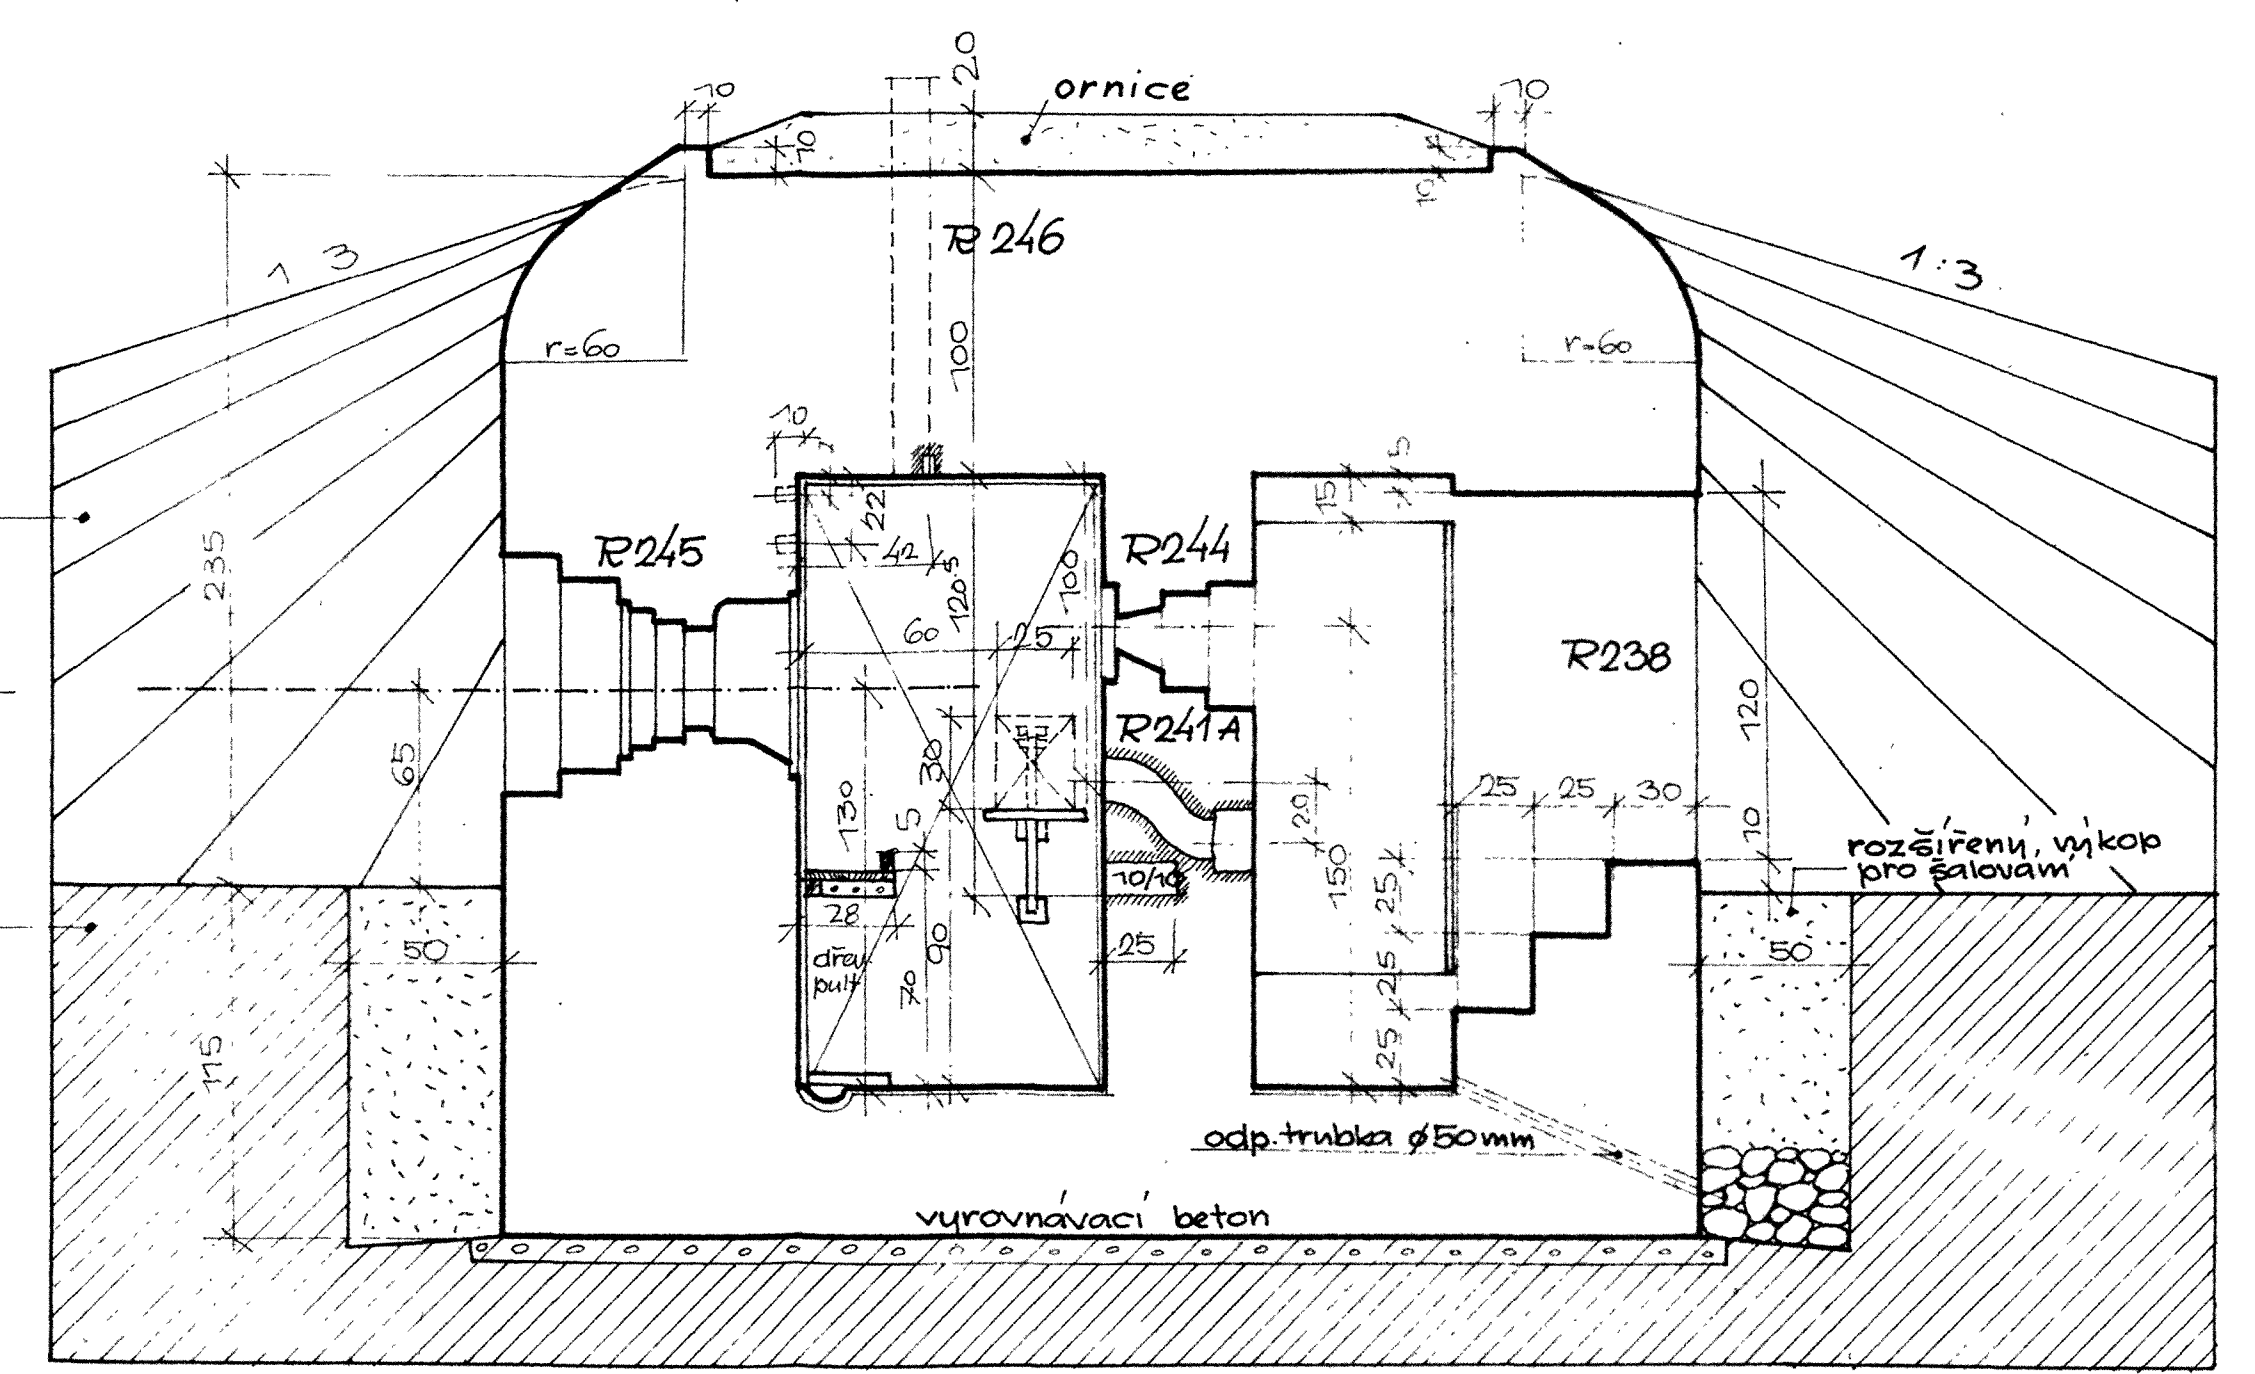

Opomenu dle výkresu č. 24148/57.

M.	1:25	0.84 × 0.594 = 0.5 m ²
KATEG.	ŠENBERK	B₂ 100
		ROVNÝ ZESÍLENÝ
		POLÍRNÍ PLAN
	11.3.1937	11.b PO 11