




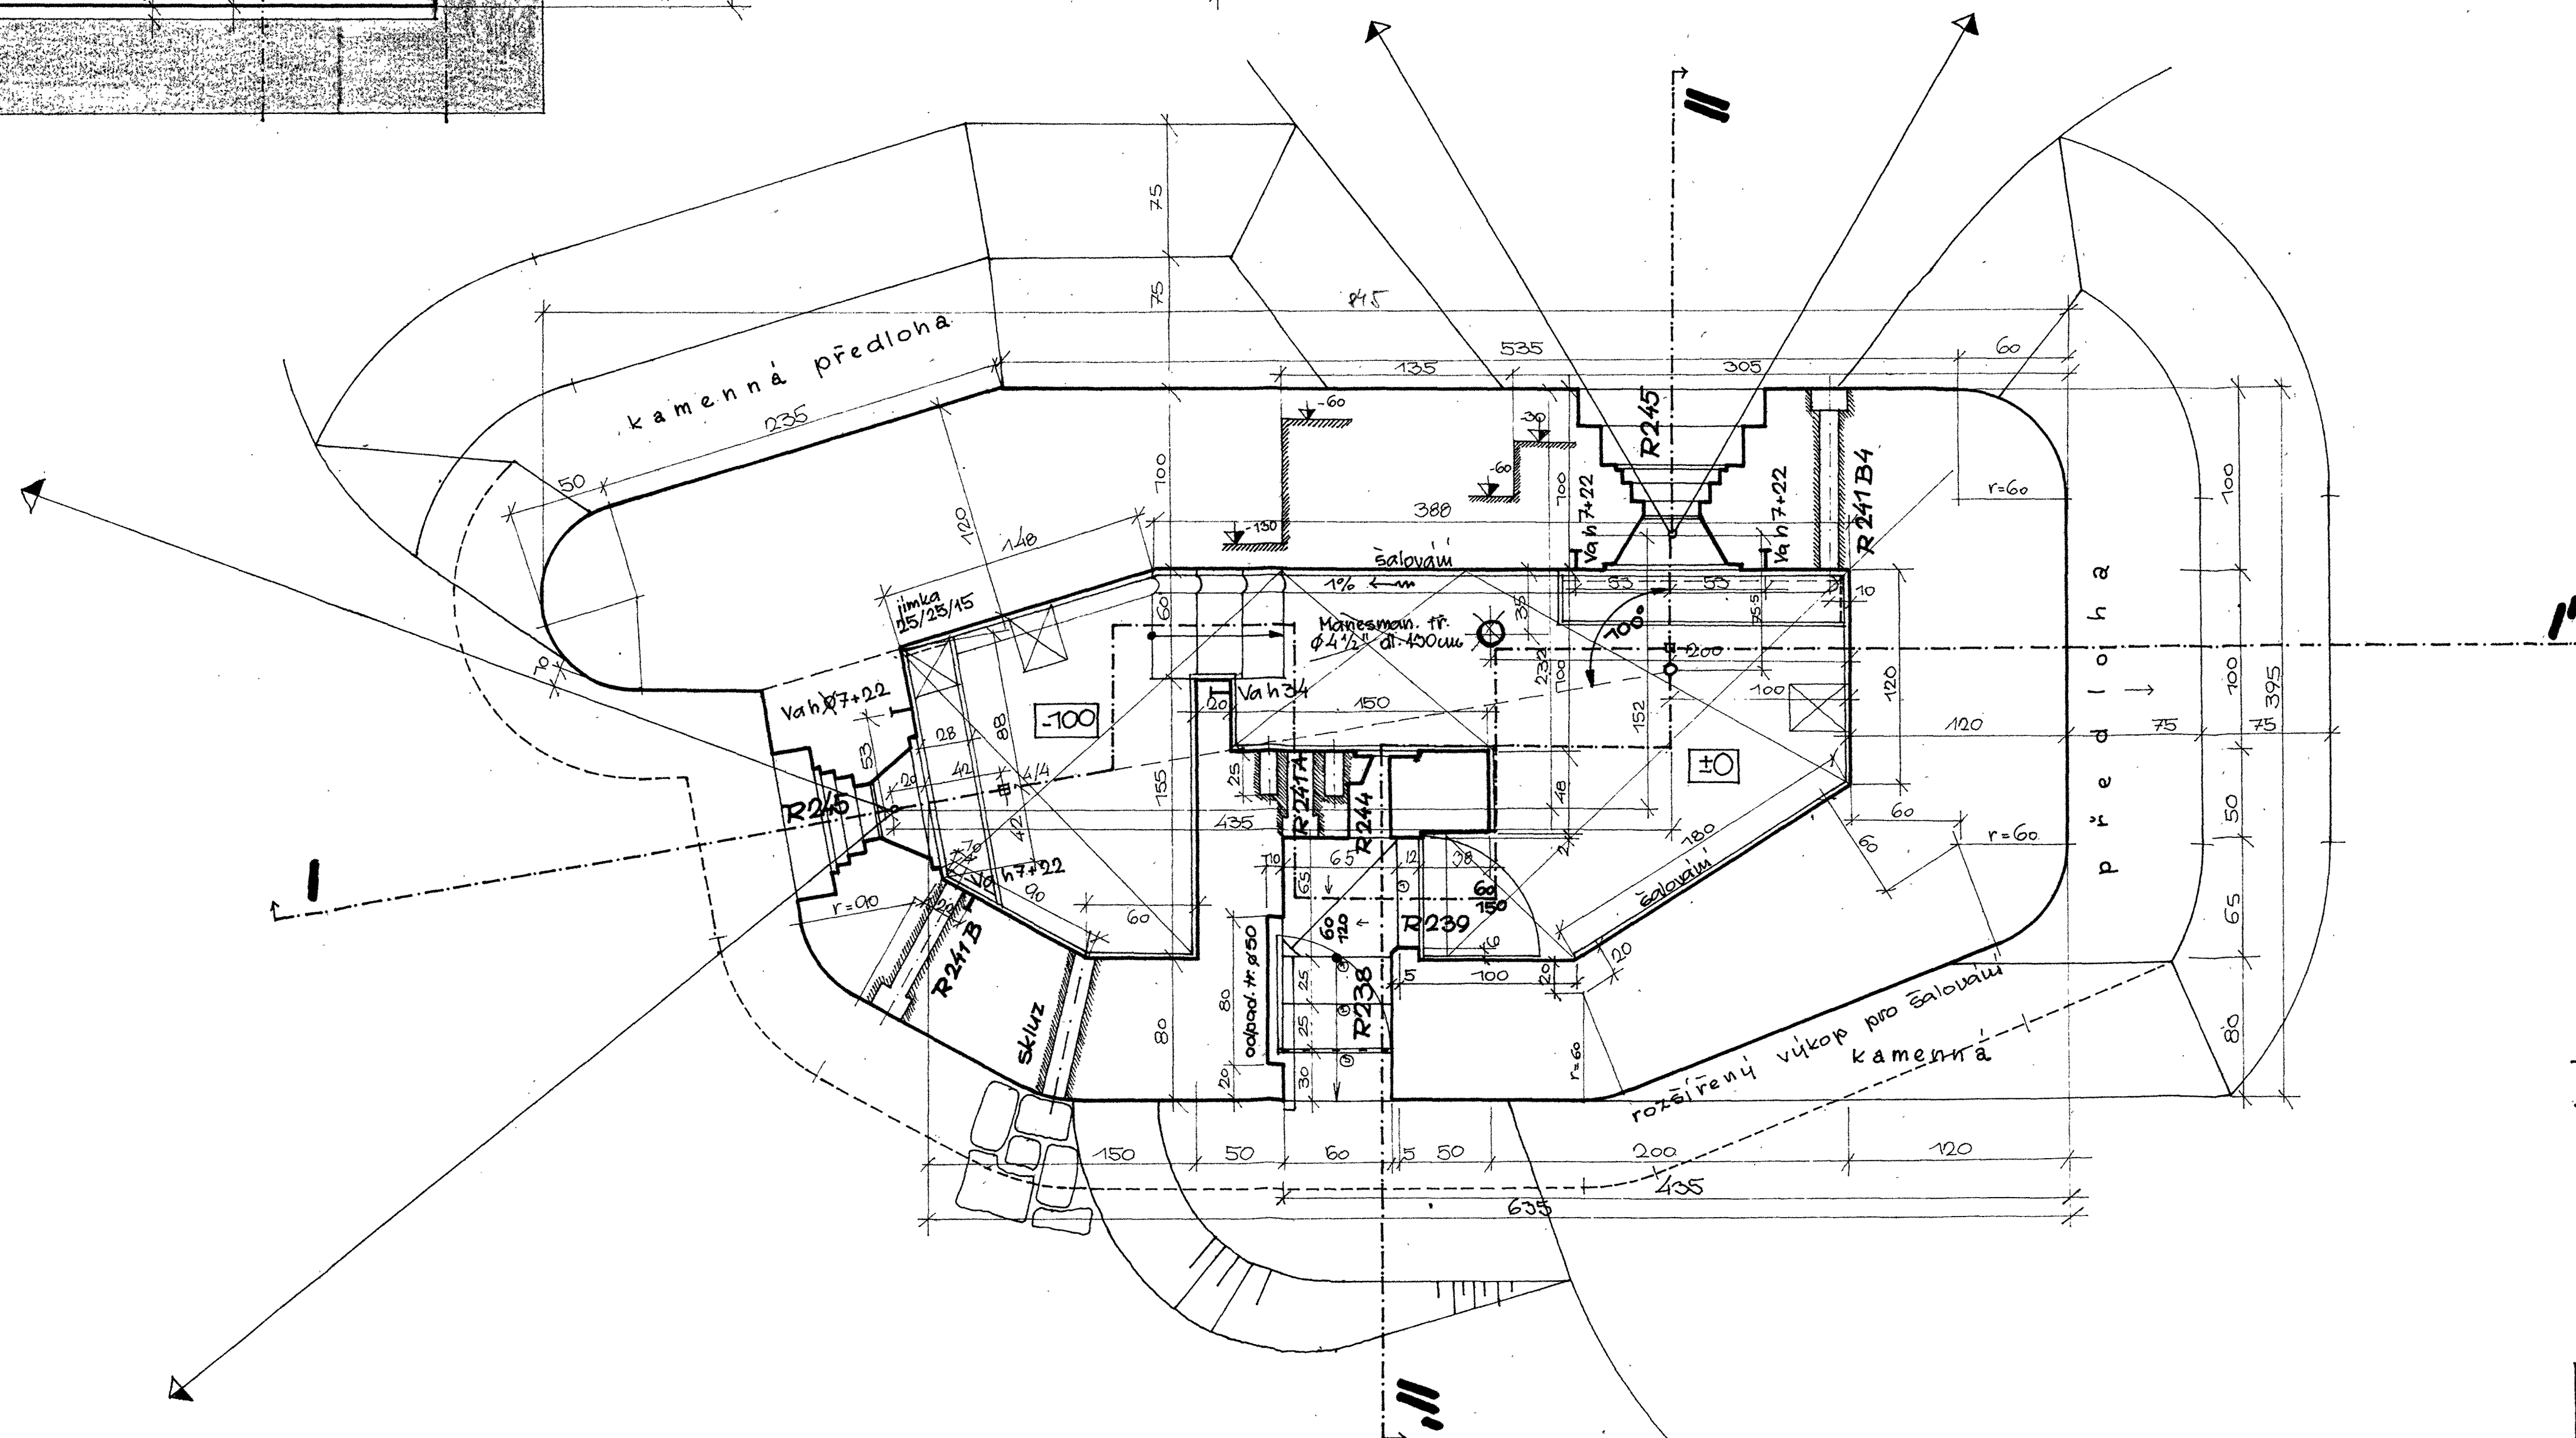

POZNÁMKA :
 ŽEZY 1-1 A 11-11 PLATÍ
 1 PRO TYPY :
 11 B2 LOMENÝ ZESÍLENÝ 80" A
 11 B2 LOMENÝ ZESÍLENÝ 90" .

GR. - 1989

MĚŘÍTKO	1:25	VELIKOST	0,84 x 0,594 = 0,5m ²
KRESLIL	POB. KRAHAJČ		B2 lomený zešitý 100
TWŠ	—		
KONTŘ.	MECH		POLIRNI PLÁN
PŘEDN.	HUBÁLEK		
DATA	19.III. 37	ll.b	PO. 11